



FIRST FLOOR PLAN

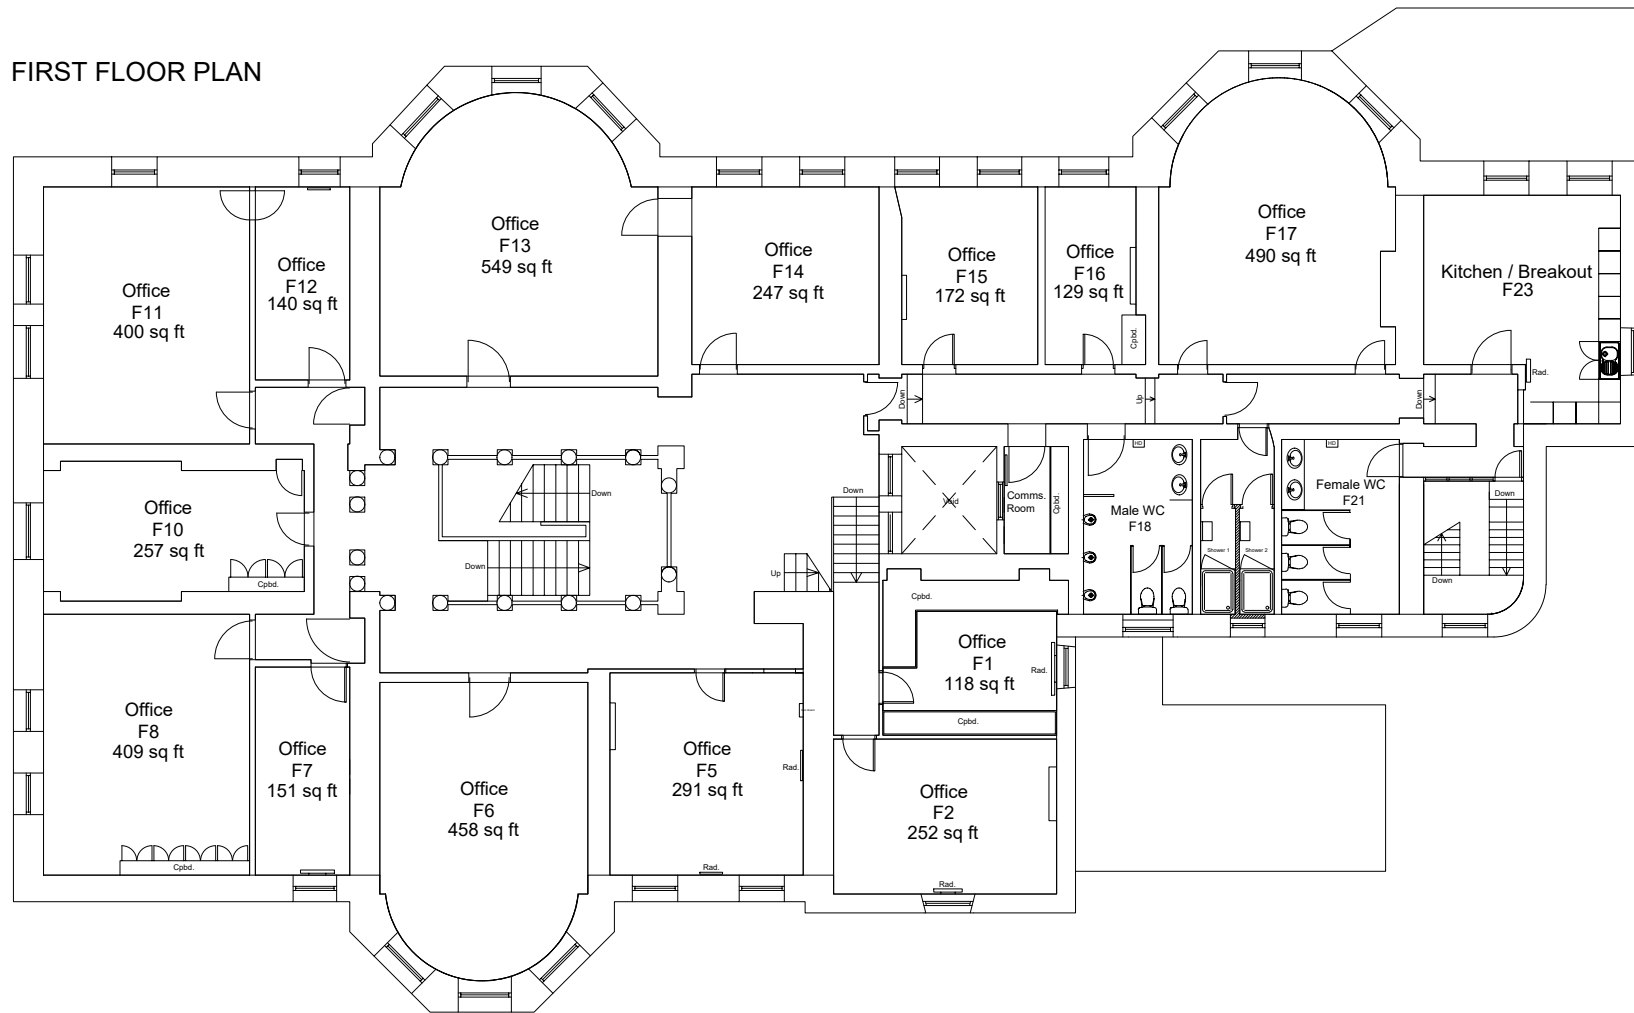

UPPER FIRST FLOOR PLAN

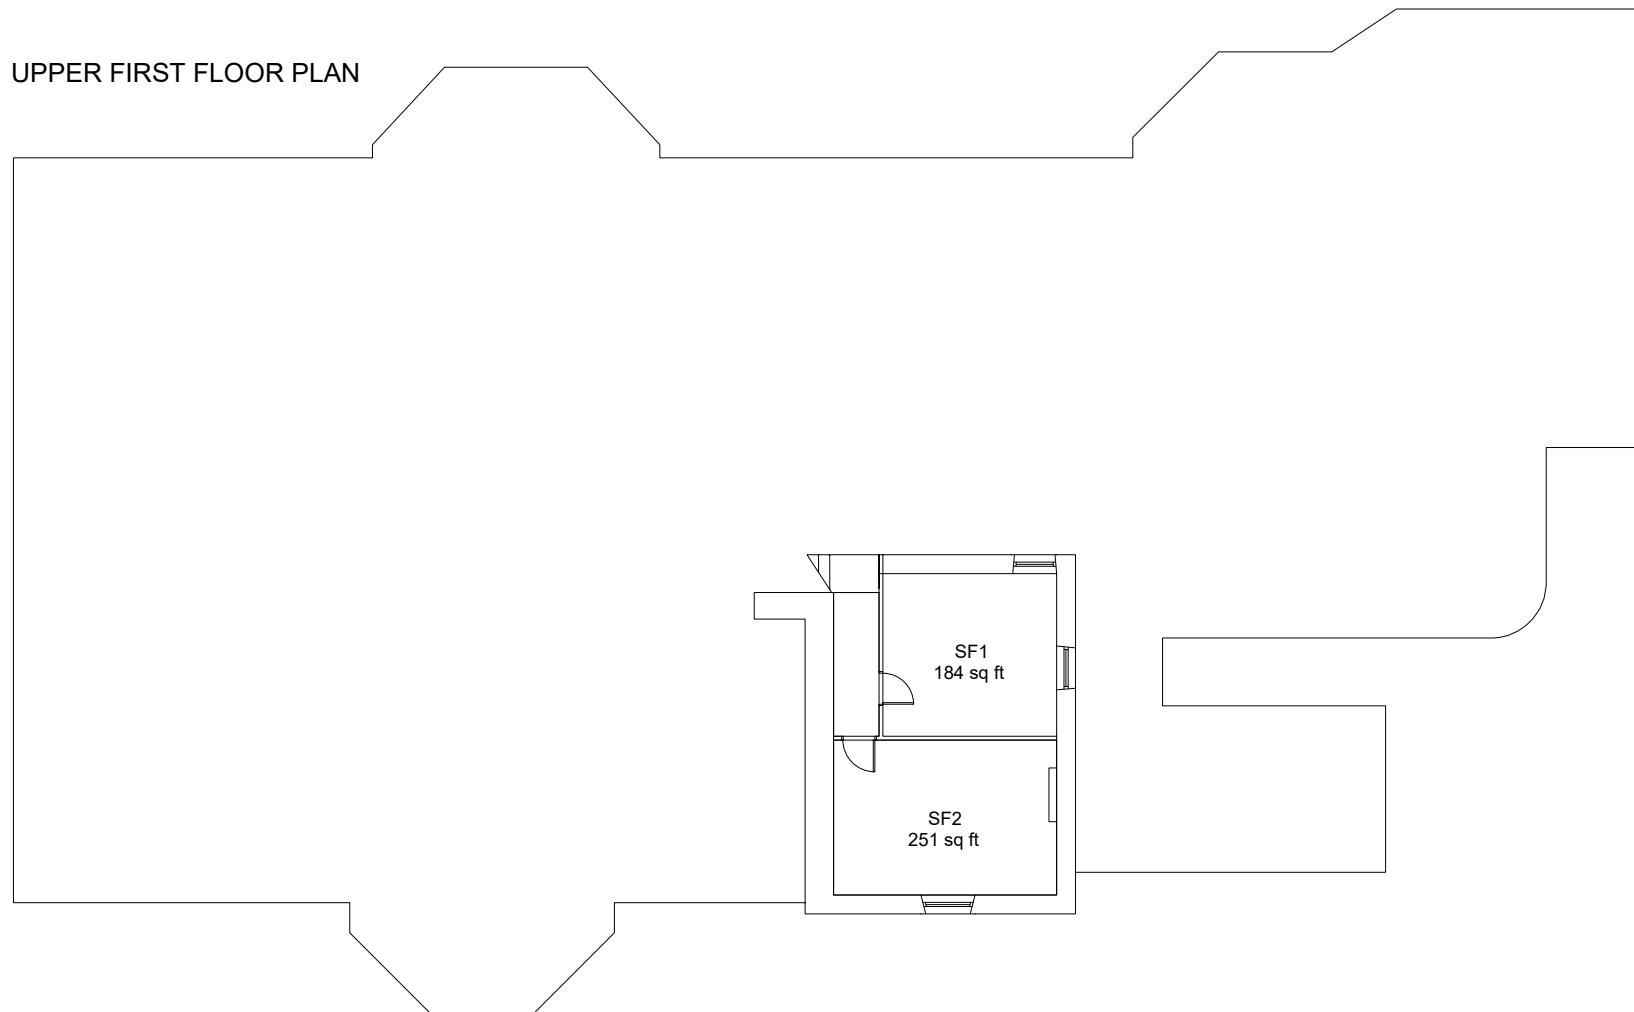

Notes
 1. Do not scale drawing. If in doubt contact Harrogate Borough Council.
 2. All dimensions are in millimetres unless noted otherwise.
 3. Not for construction unless otherwise shown.
 4. The design shown on this drawing is the property of Harrogate Borough Council and is not to be used or the drawing copied, communicated or disclosed, in whole or in part, except in accordance with a contract, licence or agreement in writing with Harrogate Borough Council.

| X | XXXXXXXXXX | XXXX |
|-----|-------------|------|
| Rev | Description | Date |

Harrogate
 BOROUGH COUNCIL

HARROGATE BOROUGH COUNCIL
 PO BOX 787
 HARROGATE
 HG1 9RW
 Tel 01423 500600
 Fax 01423 556580
 www.harrogate.gov.uk

Project
 Conyngham Hall
 Bond End
 Knaresborough HG5 9AY

Title
 First Floor Plan
 Upper First Floor Plan

Stage
 Existing Plans

| | |
|--------------------------|----------------------------|
| Scale 1:200@A3 | Dwg No A20/002 |
| Drawn MJC | Date 20 Mar 2020 |