


GENERAL ARRANGEMENT
CHAINAGE 350m to 525m
SCALE 1:500

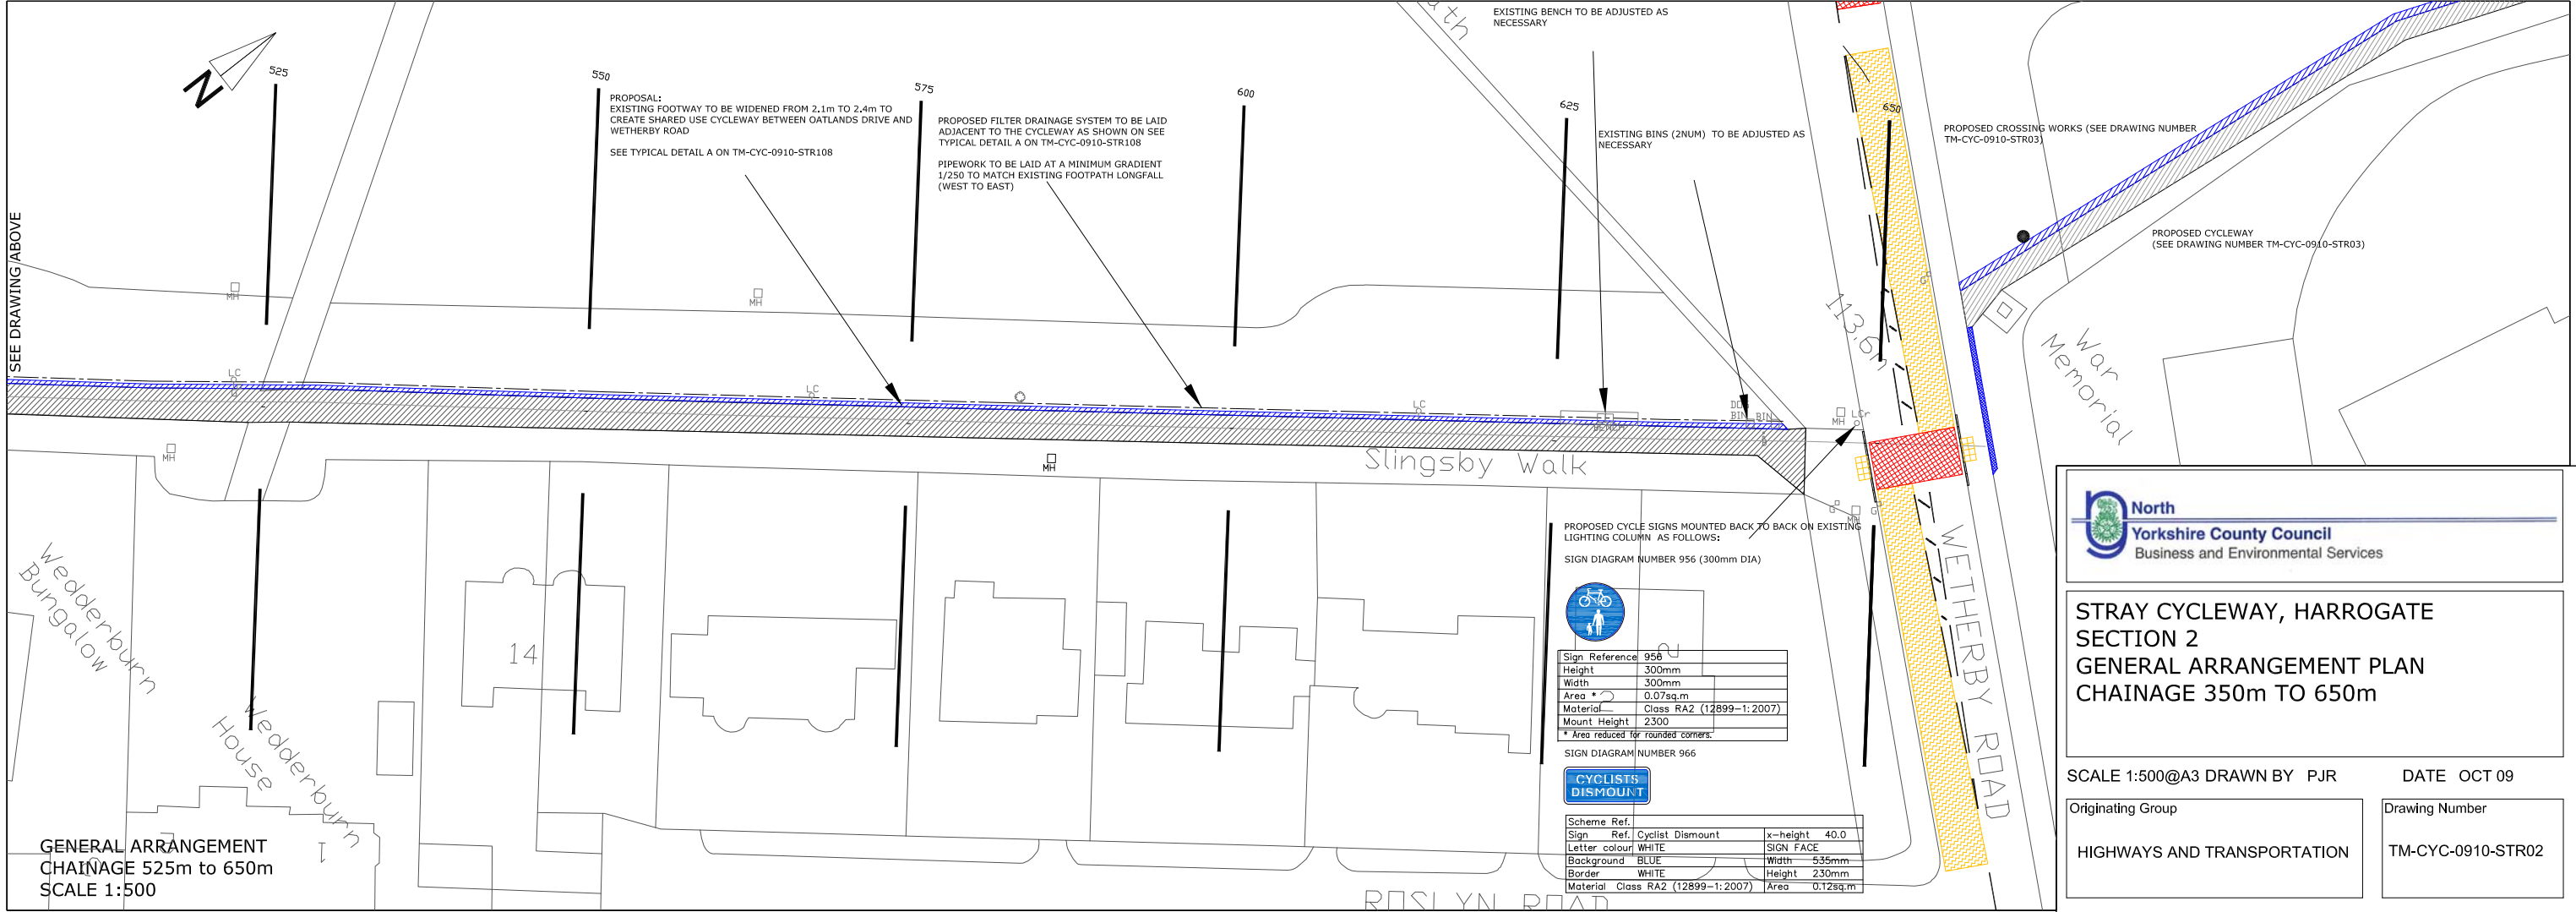

GENERAL ARRANGEMENT
CHAINAGE 525m to 650m
SCALE 1:500

PROPOSED CYCLE SIGNS MOUNTED BACK TO BACK ON EXISTING LIGHTING COLUMN AS FOLLOWS:

SIGN DIAGRAM NUMBER 956 (300mm DIA)

Sign Reference	956
Height	300mm
Width	300mm
Area	0.07sq.m
Material	Class RA2 (12899-1:2007)
Mount Height	2300
* Area reduced for rounded corners.	

SIGN DIAGRAM NUMBER 966

CYCLISTS DISMOUNT	
Scheme Ref.	x-height 40.0
Sign Ref. Cyclist Dismount	SIGN FACE
Letter colour	WHITE
Background	BLUE
Border	WHITE
Material	Class RA2 (12899-1:2007)
Area	0.128sq.m

North
Yorkshire County Council
Business and Environmental Services

STRAY CYCLEWAY, HARROGATE
SECTION 2
GENERAL ARRANGEMENT PLAN
CHAINAGE 350m TO 650m

SCALE 1:500@A3 DRAWN BY PJR DATE OCT 09

Originating Group HIGHWAYS AND TRANSPORTATION	Drawing Number TM-CYC-0910-STR02
--	-------------------------------------