

GENERAL ARRANGEMENT SECTION 8
CHAINAGE 0m to 175m
SCALE 1:500


PROPOSED CYCLE SIGNS MOUNTED BACK TO BACK ON NEW 76mm DIA TRAFFIC SIGN-POST TO STANDARD DETAIL N3913/20 AS FOLLOWS:

SIGN DIAGRAM NUMBER 956 (300mm DIA)



Sign Reference	956
Height	300mm
Width	300mm
Area *	0.07sq.m
Material	Class RA2 (12899-1:2007)
Mount Height	2300
* Area reduced for rounded corners.	

PROPOSAL:
EXISTING FOOTWAY TO BE WIDENED ON BOTH SIDES FROM 2.1m TO 2.4m TO CREATE SHARED USE FOOTWAY CYCLEWAY FROM GRANBY ROAD TO PARK PARADE
SEE TYPICAL DETAIL A1 ON TM-CYC-0910-STR108

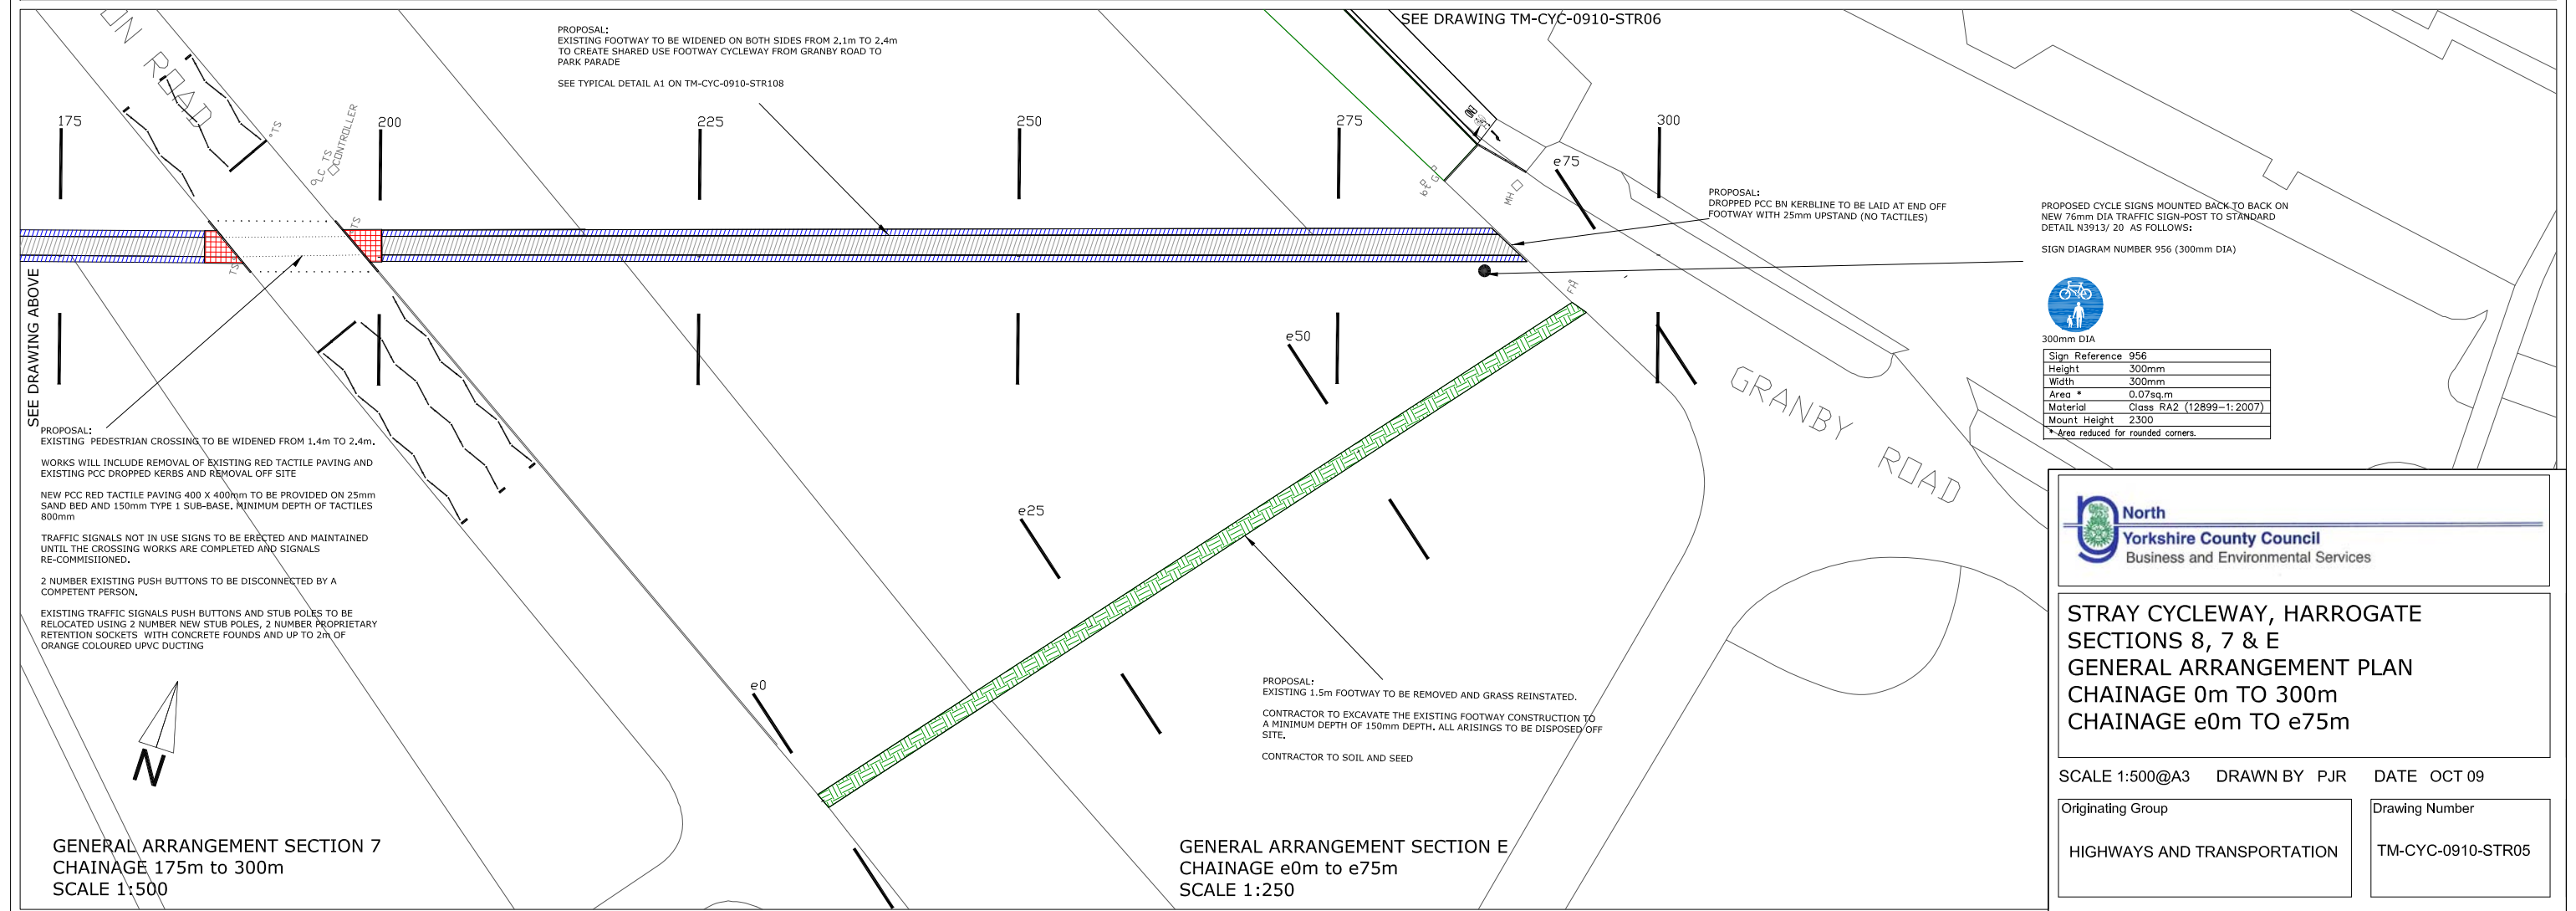

GENERAL ARRANGEMENT SECTION 7
CHAINAGE 175m to 300m
SCALE 1:500

GENERAL ARRANGEMENT SECTION E
CHAINAGE e0m to e75m
SCALE 1:250

PROPOSAL:
EXISTING FOOTWAY TO BE WIDENED ON BOTH SIDES FROM 2.1m TO 2.4m TO CREATE SHARED USE FOOTWAY CYCLEWAY FROM GRANBY ROAD TO PARK PARADE
SEE TYPICAL DETAIL A1 ON TM-CYC-0910-STR108

PROPOSED CYCLE SIGNS MOUNTED BACK TO BACK ON NEW 76mm DIA TRAFFIC SIGN-POST TO STANDARD DETAIL N3913/20 AS FOLLOWS:

SIGN DIAGRAM NUMBER 956 (300mm DIA)



Sign Reference	956
Height	300mm
Width	300mm
Area *	0.07sq.m
Material	Class RA2 (12899-1:2007)
Mount Height	2300
* Area reduced for rounded corners.	

PROPOSAL:
DROPPED PCC BN KERBLINE TO BE LAID AT END OFF FOOTWAY WITH 25mm UPSTAND (NO TACTILES)

PROPOSAL:
EXISTING 1.5m FOOTWAY TO BE REMOVED AND GRASS REINSTATED.
CONTRACTOR TO EXCAVATE THE EXISTING FOOTWAY CONSTRUCTION TO A MINIMUM DEPTH OF 150mm DEPTH. ALL ARISING TO BE DISPOSED OFF SITE.
CONTRACTOR TO SOIL AND SEED



STRAY CYCLEWAY, HARROGATE
SECTIONS 8, 7 & E
GENERAL ARRANGEMENT PLAN
CHAINAGE 0m TO 300m
CHAINAGE e0m TO e75m

SCALE 1:500@A3 DRAWN BY PJR DATE OCT 09

Originating Group
HIGHWAYS AND TRANSPORTATION

Drawing Number
TM-CYC-0910-STR05