



**TYPICAL DETAIL A**  
**WIDENED FOOTWAY/CYCLEWAY SECTION**  
**SCALE 1:20**

**NOTES:**  
1. ALL DIMENSIONS IN MILLIMETRES UNLESS OTHERWISE STATED  
2. DRAWING IS INDICATIVE ONLY.  
3. THIS DRAWING TO BE READ IN CONJUNCTION WITH DRAWINGS TM-CYC-0910-STR101-107 INCLUSIVE. THESE GENERAL ARRANGEMENT PLANS CONTAIN THE EXISTING AND PROPOSED FOOTWAY WIDTHS

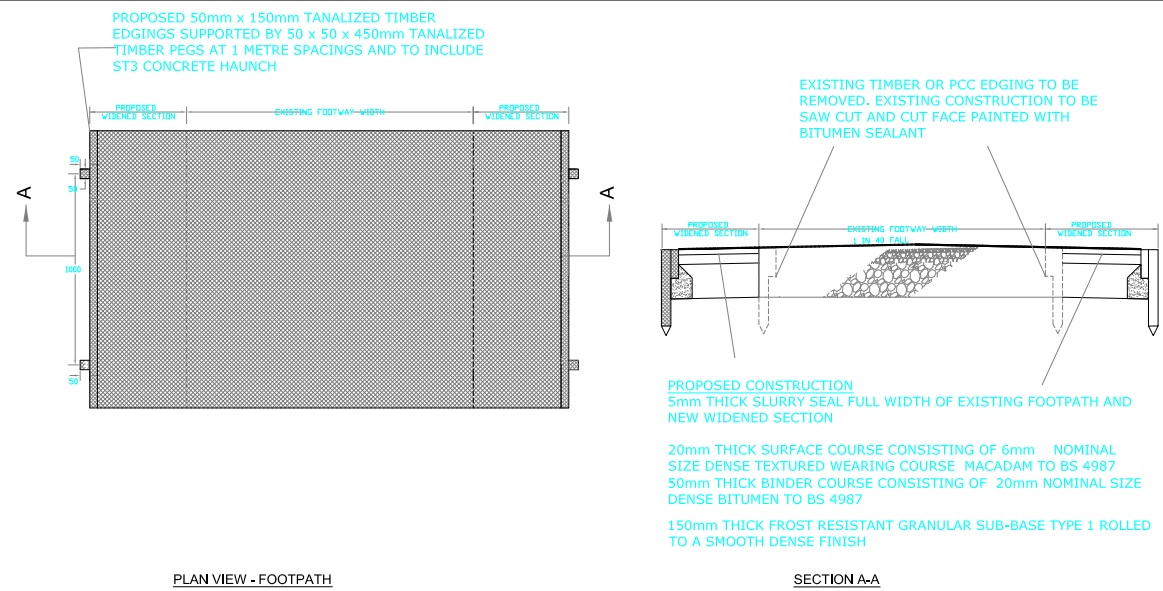


**TYPICAL DETAIL A1**  
**WIDENED FOOTWAY/CYCLEWAY SECTION**  
**SCALE 1:20**

**NOTES:**  
1. ALL DIMENSIONS IN MILLIMETRES UNLESS OTHERWISE STATED  
2. DRAWING IS INDICATIVE ONLY.  
3. THIS DRAWING TO BE READ IN CONJUNCTION WITH DRAWINGS TM-CYC-0910-STR101-107 INCLUSIVE. THESE GENERAL ARRANGEMENT PLANS CONTAIN THE EXISTING AND PROPOSED FOOTWAY WIDTHS

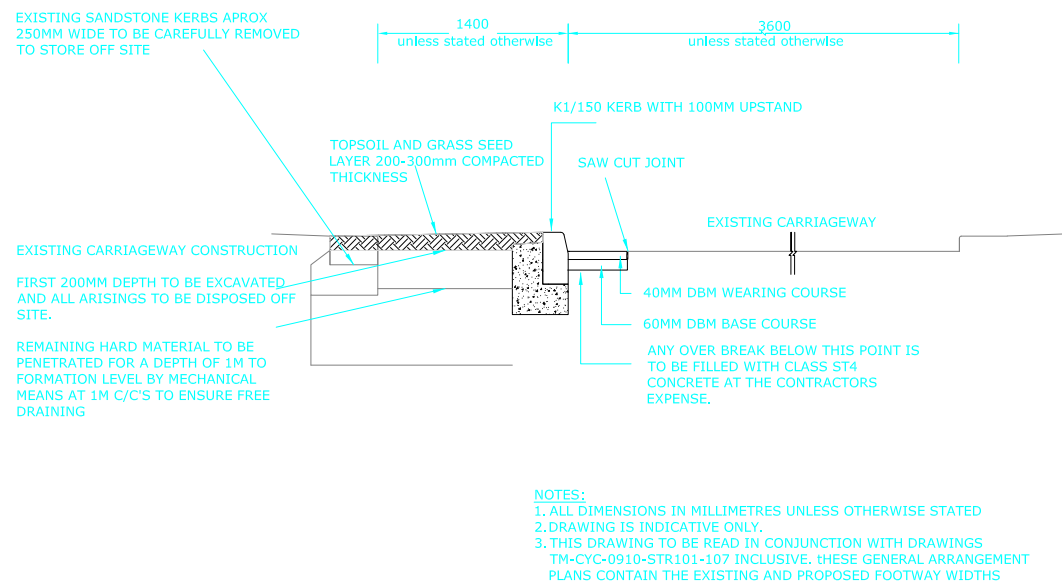


**TYPICAL DETAIL B**  
**REDUCED CARRIAGEWAY SECTION (SECTION F)**  
**SCALE 1:20**

**NOTES:**  
1. ALL DIMENSIONS IN MILLIMETRES UNLESS OTHERWISE STATED  
2. DRAWING IS INDICATIVE ONLY.  
3. THIS DRAWING TO BE READ IN CONJUNCTION WITH DRAWINGS TM-CYC-0910-STR101-107 INCLUSIVE. THESE GENERAL ARRANGEMENT PLANS CONTAIN THE EXISTING AND PROPOSED FOOTWAY WIDTHS

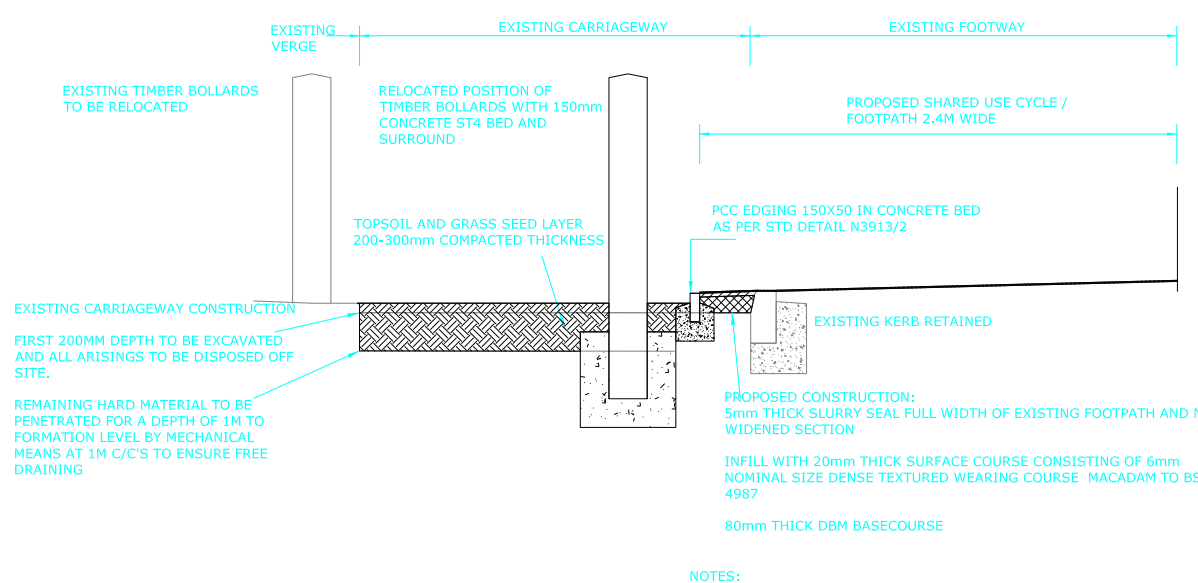


**TYPICAL DETAIL C**  
**FOOTWAY/CYCLEWAY SECTION**  
**SCALE 1:20**

**NOTES:**  
1. ALL DIMENSIONS IN MILLIMETRES UNLESS OTHERWISE STATED  
2. DRAWING IS INDICATIVE ONLY.  
3. THIS DRAWING TO BE READ IN CONJUNCTION WITH DRAWINGS TM-CYC-0910-STR101-107 INCLUSIVE. THESE GENERAL ARRANGEMENT PLANS CONTAIN THE EXISTING AND PROPOSED FOOTWAY WIDTHS

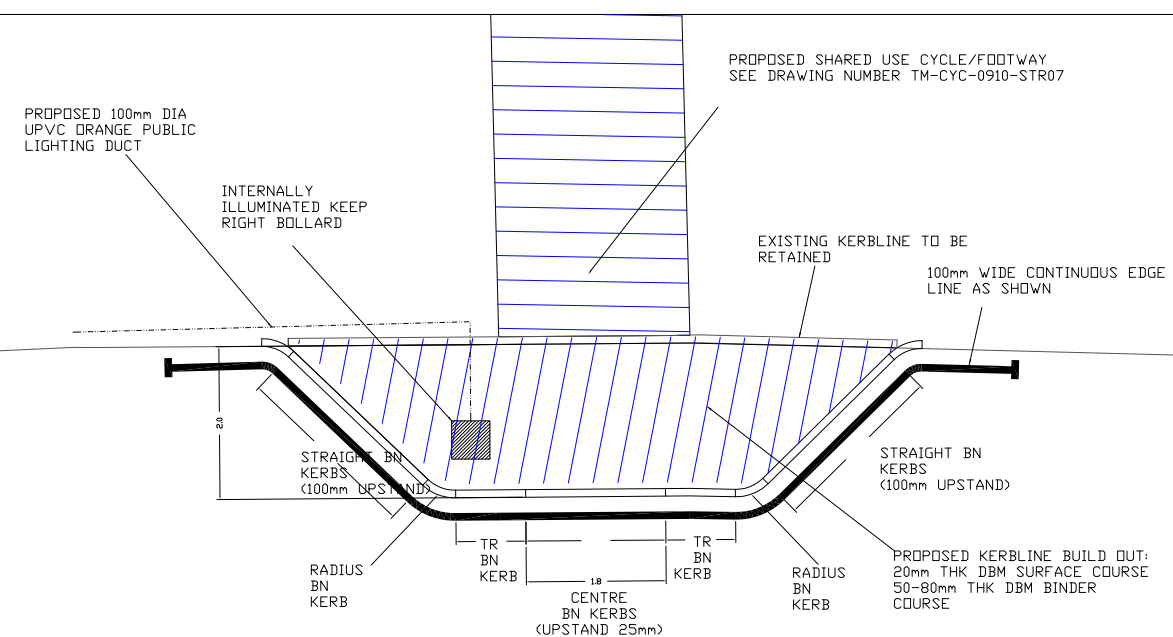

**TYPICAL DETAIL D**  
**KERB-LINE BUILDOUT**  
**SCALE 1:50**

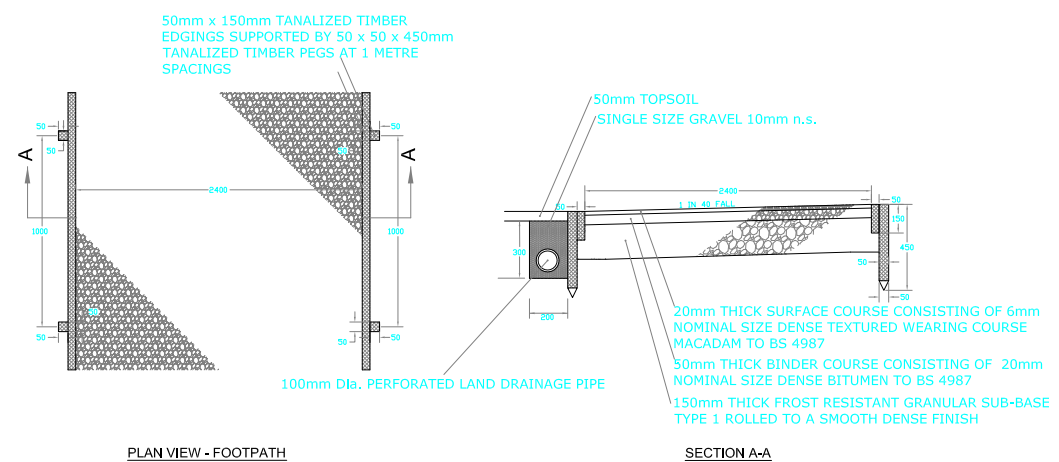

**TYPICAL DETAIL E**  
**NEW FOOTWAY/CYCLEWAY SECTION**  
**SCALE 1:20**

**NOTES:**  
1. ALL DIMENSIONS IN MILLIMETRES UNLESS OTHERWISE STATED  
2. DRAWING IS INDICATIVE ONLY.  
3. THIS DRAWING TO BE READ IN CONJUNCTION WITH DRAWINGS TM-CYC-0910-STR101-107 INCLUSIVE. THESE GENERAL ARRANGEMENT PLANS CONTAIN THE EXISTING AND PROPOSED FOOTWAY WIDTHS

**STRAY CYCLEWAY, HARROGATE**  
**TYPICAL DETAILS**

SCALE as shown DRAWN BY PJR DATE OCT 09

Originating Group  
HIGHWAYS AND TRANSPORTATION

Drawing Number  
TM-CYC-0910-STR08