


*existing accessible caravan space*

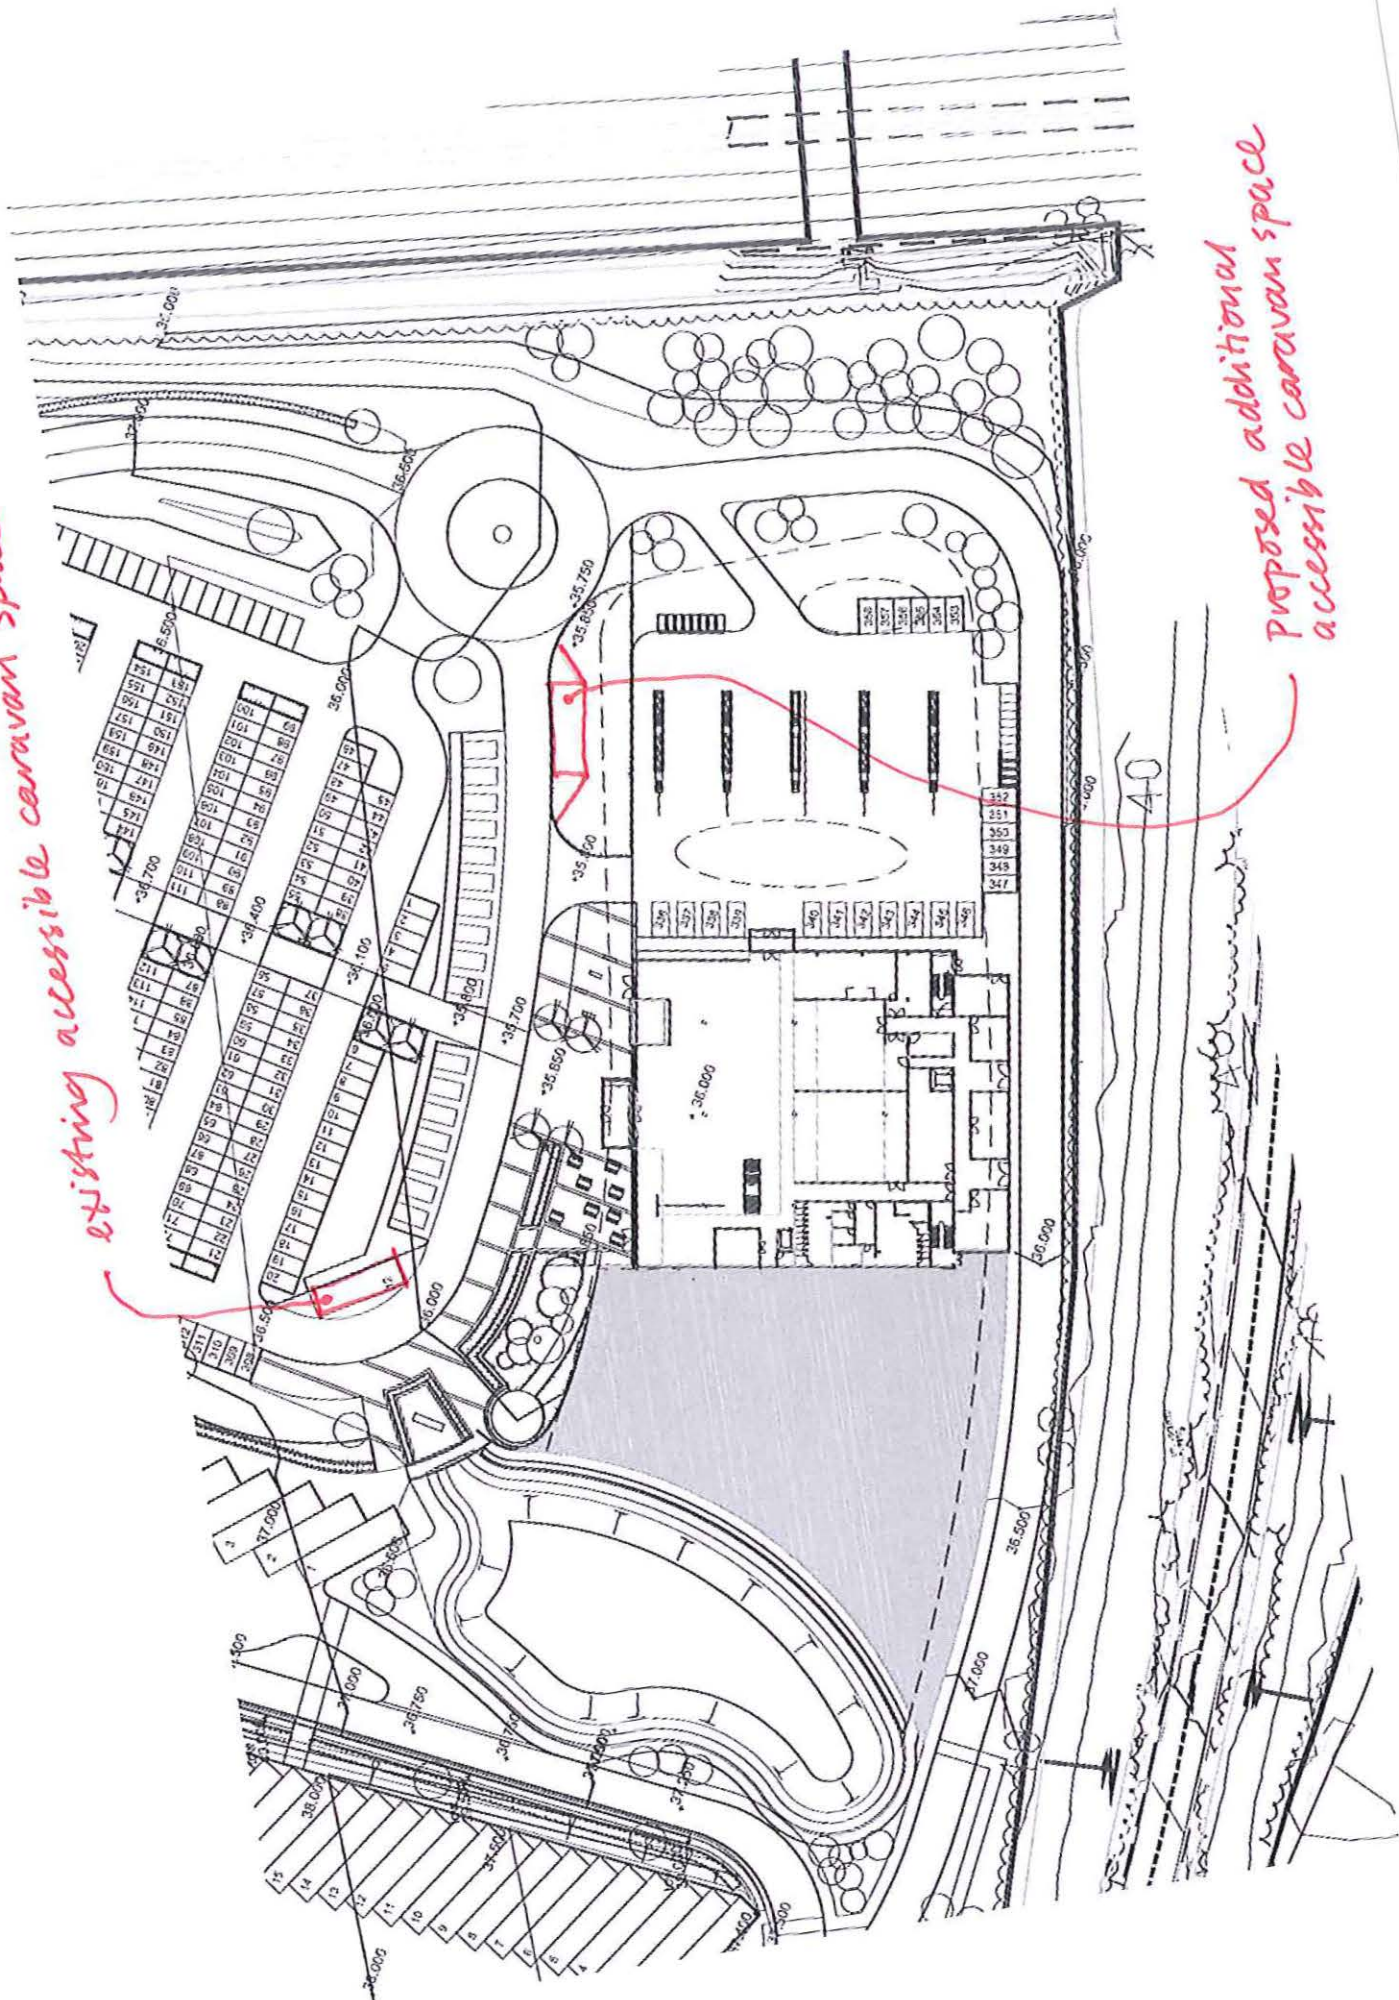

*proposed additional accessible caravan space*